



DEPARTMENT OF REGULATORY AND ECONOMIC RESOURCES (RER)
BOARD AND CODE ADMINISTRATION DIVISION

NOTICE OF ACCEPTANCE (NOA)

MIAMI-DADE COUNTY
PRODUCT CONTROL SECTION
11805 SW 26 Street, Room 208
Miami, Florida 33175-2474
T (786) 315-2590 F (786) 315-2599
www.miamidade.gov/economy

Pittsburgh Corning Corporation
800 Presque Isle Drive
Pittsburgh, PA 15239

SCOPE: This NOA is being issued under the applicable rules and regulations governing the use of construction materials. The documentation submitted has been reviewed and accepted by Miami-Dade County RER-Product Control Section to be used in Miami Dade County and other areas where allowed by the Authority Having Jurisdiction (AHJ).

This NOA shall not be valid after the expiration date stated below. The Miami-Dade County Product Control Section (In Miami Dade County) and/or the AHJ (in areas other than Miami Dade County) reserve the right to have this product or material tested for quality assurance purposes. If this product or material fails to perform in the accepted manner, the manufacturer will incur the expense of such testing and the AHJ may immediately revoke, modify, or suspend the use of such product or material within their jurisdiction. RER reserves the right to revoke this acceptance, if it is determined by Miami-Dade County Product Control Section that this product or material fails to meet the requirements of the applicable building code.

This product is approved as described herein, and has been designed to comply with the Florida Building Code, including the High Velocity Hurricane Zone.

DESCRIPTION: Series "THICKSET 90" Glass Block Window with KWiK'N EZ Rigid PVC Track and Silicone System – L.M.I.

APPROVAL DOCUMENT: Drawing No. KWiK'N EZ-001, titled "KWiK'N EZ Rigid Track Silicone System with THICKSET 90 Series Glass Block" sheets 1 through 3 of 3, dated 02/16/2012, with revision 4 dated 11/18/2014, prepared by manufacturer, signed and sealed by Hermes F. Norero, P.E., bearing the Miami-Dade County Product Control revision stamp with the Notice of Acceptance number and expiration date by the Miami-Dade County Product Control Section.

MISSILE IMPACT RATING: Large and Small Missile Impact Resistant

LABELING: Each unit shall bear a permanent label with the manufacturer's name or logo, city, state, model/ series and following statement: "Miami-Dade County Product Control Approved" unless otherwise noted herein.

RENEWAL of this NOA shall be considered after a renewal application has been filed and there has been no change in the applicable building code negatively affecting the performance of this product.

TERMINATION of this NOA will occur after the expiration date or if there has been a revision or change in the materials, use, and/or manufacture of the product or process. Misuse of this NOA as an endorsement of any product, for sales, advertising or any other purposes shall automatically terminate this NOA. Failure to comply with any section of this NOA shall be cause for termination and removal of NOA.

ADVERTISEMENT: The NOA number preceded by the words Miami-Dade County, Florida, and followed by the expiration date may be displayed in advertising literature. If any portion of the NOA is displayed, then it shall be done in its entirety.

INSPECTION: A copy of this entire NOA shall be provided to the user by the manufacturer or its distributors and shall be available for inspection at the job site at the request of the Building Official.

This NOA revises NOA # 12-0406.05 and consists of this page 1 and evidence page E-1, as well as approval document mentioned above.

The submitted documentation was reviewed by Carlos M. Utrera, P.E.



[Signature]
04/23/2015

NOA No. 15-0219.02
Expiration Date: December 01, 2015
Approval Date: April 30, 2015
Page 1

NOTICE OF ACCEPTANCE: EVIDENCE SUBMITTED

A. DRAWINGS

1. Drawing **KWiK'N EZ-001**, titled "KWiK'N EZ Rigid Track Silicone System with THICKSET 90 Series Glass Block", sheets 1 through 3 of 3, dated 02/16/2012, with revision 4 dated 11/18/2014, prepared by the manufacturer, signed and sealed by Hermes F. Norero, P.E.

B. TESTS "Submitted under NOA # 04-0301.01"

1. Test reports on 1) Air Infiltration Test, per FBC, TAS 202-94
2) Uniform Static Air Pressure Test, Loading per FBC TAS 202-94
3) Water Resistance Test, per FBC, TAS 202-94
4) Large Missile Impact Test per FBC, TAS 201-94
5) Cyclic Wind Pressure Loading per FBC, TAS 203-94
6) Forced Entry Test, per FBC 2411 3.2.1, TAS 202-94
along with marked-up drawings and installation diagram of Series/Model 8" x 8" x 4" THICKSET 90 glass block assembly", prepared by Architectural Testing, Inc., Test Report No. **01-44639.03**, dated 12/02/2003, signed and sealed by Joseph A. Reed, P.E.

C. CALCULATIONS "Submitted under NOA # 12-0406.05"

1. Anchor calculations prepared by Building Drops, dated 04/03/2012, signed and sealed by Hermes F. Norero, P.E.

"Submitted under NOA # 04-0301.01"

2. Calculations prepared by Engineering Analytics, Inc, sheets 1 through 4, of Thickset Series Fasteners, dated 05/02/2005, signed and sealed by Carol D. Hays, P.E.

D. QUALITY ASSURANCE

1. Miami-Dade Department of Regulatory and Economic Resources (RER)

E. MATERIAL CERTIFICATIONS


1. Notice of Acceptance No. **10-0812.03**, issued to Caravelle Int'l, LLC dba Quaker Plastics, for their PVC Extrusions with Silicon for Glass Blocks, approved on 12/30/2010 and expiring on 12/01/2015.

F. STATEMENTS

1. Statement letter of code conformance to the 5th edition (2014) of the FBC and of no financial interest, issued by Building Drops, dated 10/10/2014, signed and sealed by Hermes F. Norero, P.E.

"Submitted under NOA # 12-0406.05"

2. Statement letter of code conformance to 2010 FBC and no financial interest, issued by Building Drops, dated 04/03/2012, signed and sealed by Hermes F. Norero, P.E.

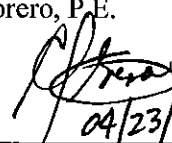
04/23/2015

Carlos M. Utrera, P.E.




Product Control Examiner

NOA No. 15-0219.02


Expiration Date: December 01, 2015

Approval Date: April 30, 2015

REVISIONS		
REV	DESCRIPTION	DATE
1	DELETED REFERENCE TO PVC-NOA IN SECOND SPECIFICATION NOTE; ADDED CHANNEL & SPACER DETAILS	08/04
2	ADDED SHIM SPACES TO SPECIFICATIONS	05/05
3	REVISIONS TO REFLECT REFERENCE TO NEW NOA NUMBER FOR SPACER & CHANNEL; NEW FABRICATION & BUYING OPTIONS; AND FOR RESIDENTIAL USE ONLY	02/16/12
4	UPDATE TO 5TH EDITION OF FBC	11/18/14

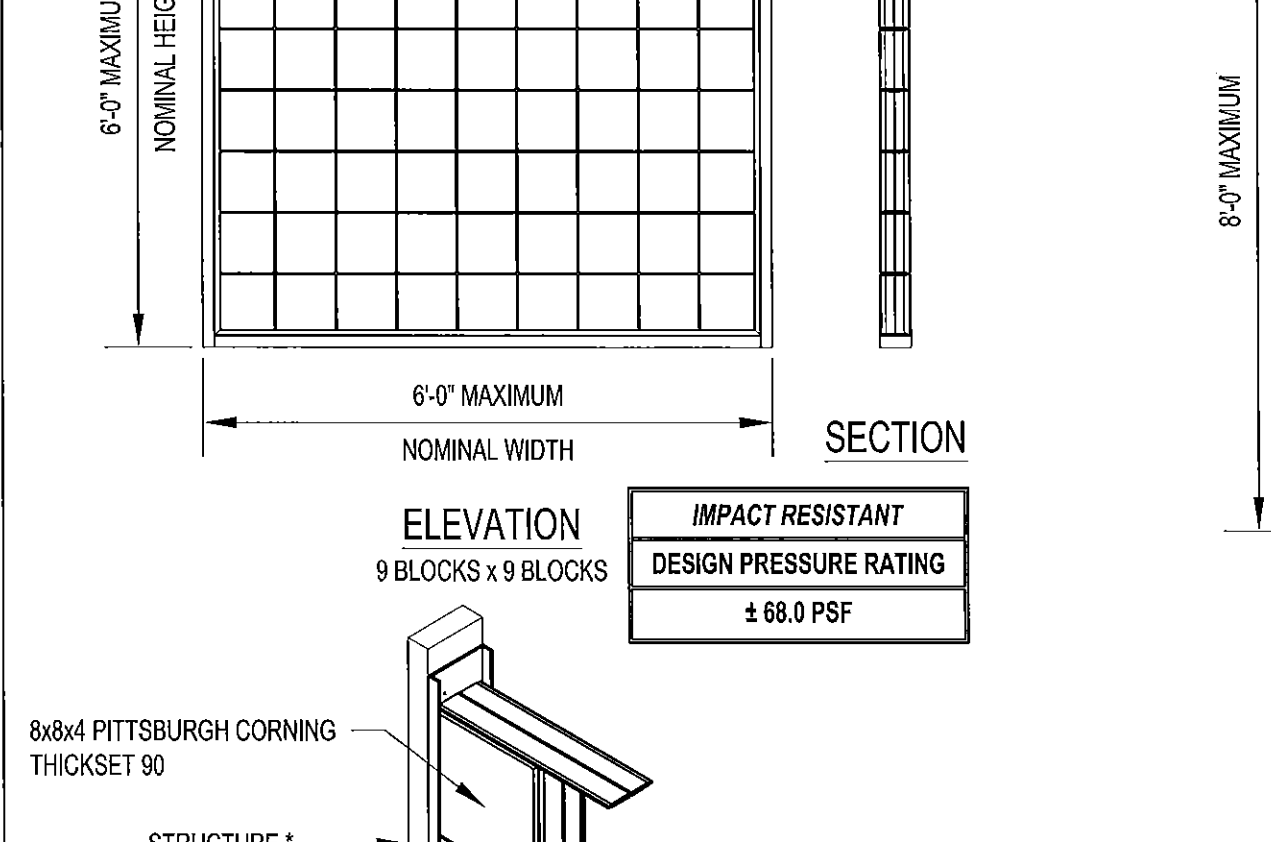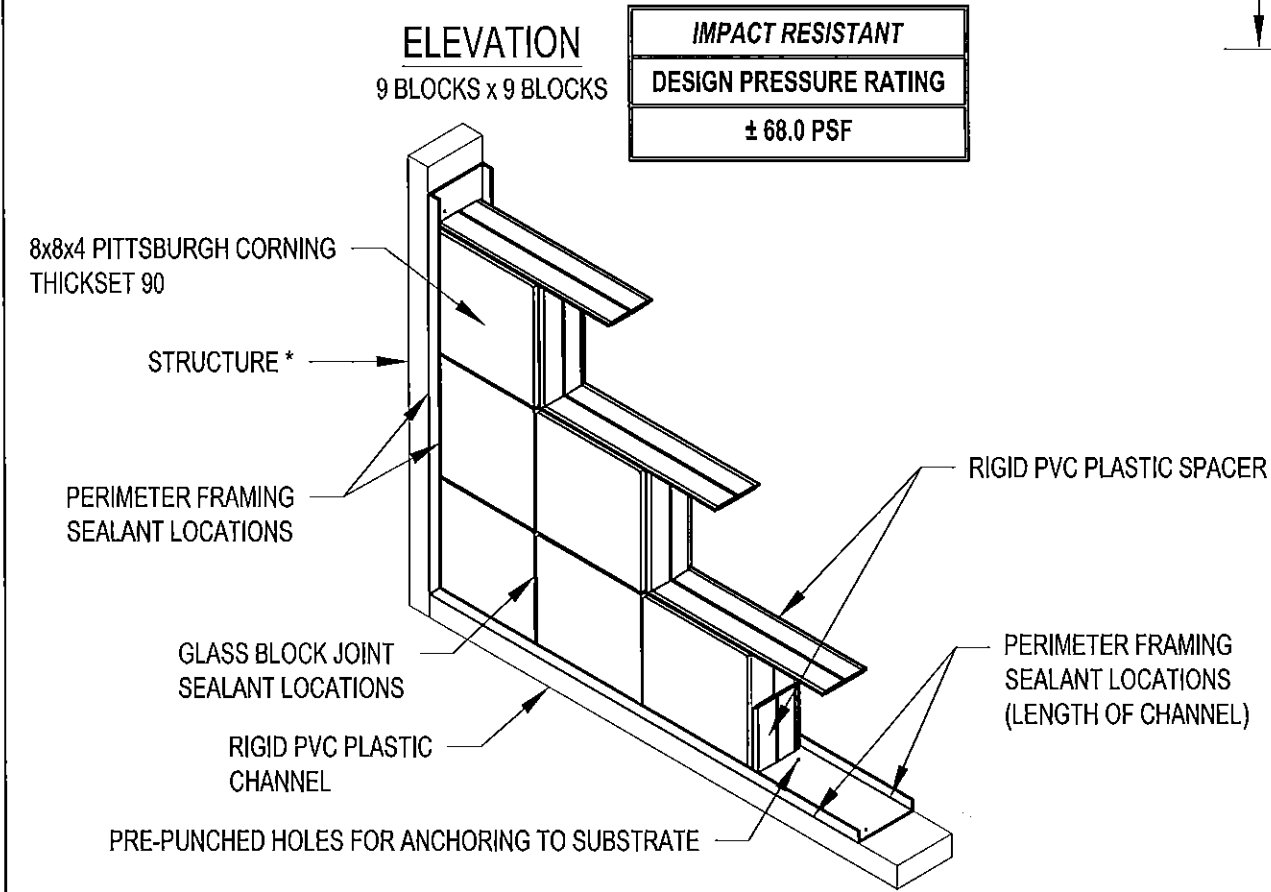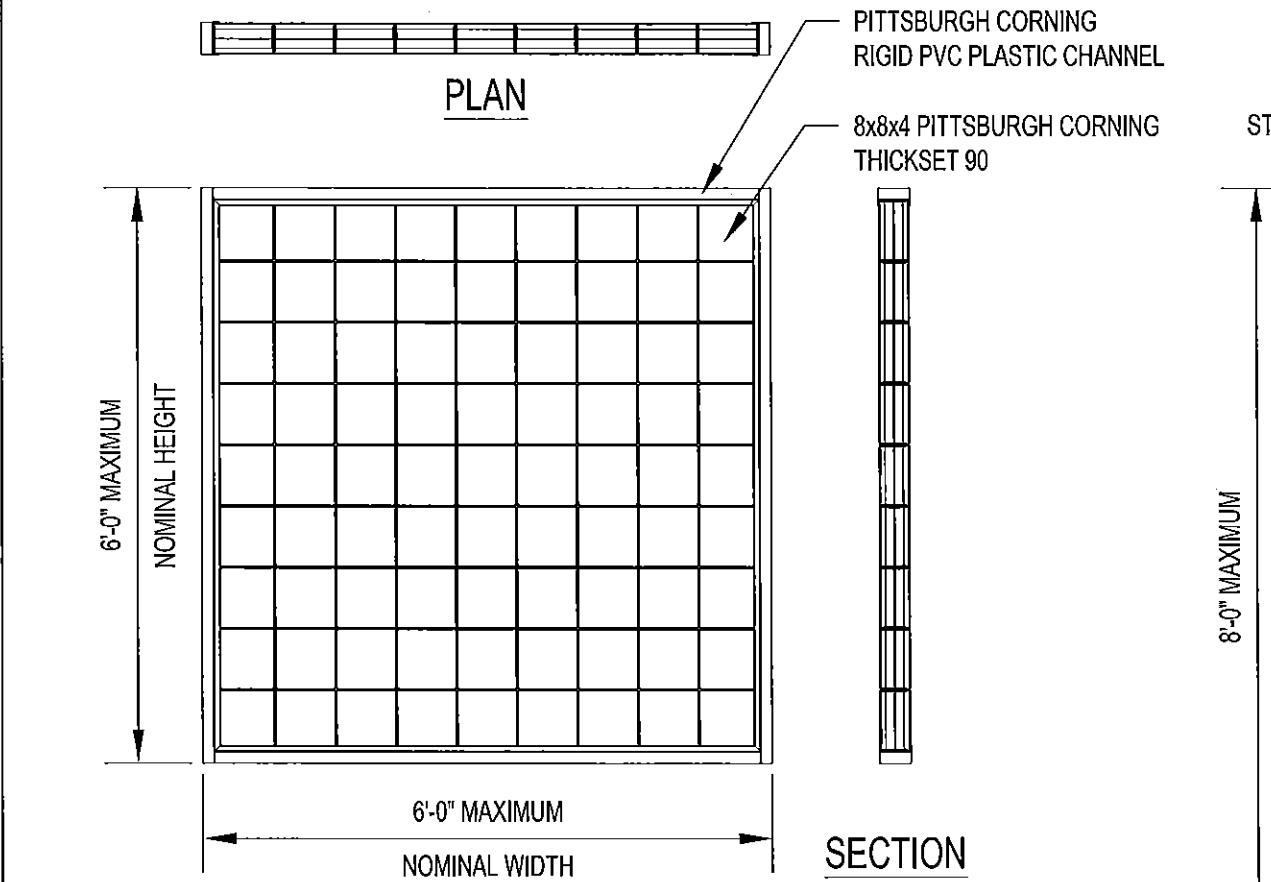

* SEE ANCHOR SCHEDULE, SHEET 3.

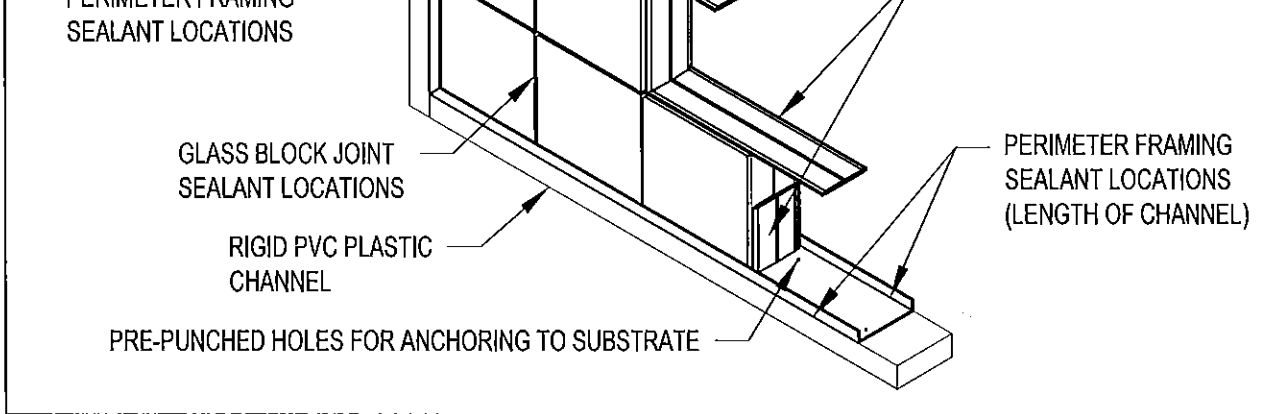






PRODUCT REVISED
complying with the Florida
Building Code
Acceptance No. 15-0219.02
Expiration Date 12/01/2015
By *[Signature]*
Miami/Dade Product Control

[Signature]
2-1-2015
HERNAN F. IGUERRE, P.E.
FLORIDA P.E. NO. 73778
308 E. DANIA BEACH BLVD., STE. 338
DANIA BEACH, FL 33004
FBPE CERT. OF AUTHORIZATION NO. 29578


TITLE
KWIK'N EZ® Rigid Track Silicone System
With THICKSET® 90 Series Glass Block

PITTSBURGH CORNING CORP.
800 PRESQUE ISLE DRIVE
PITTSBURGH, PA 15239

SCALE 1/2" = 1'-0"	DWG. NO. KWIK'N EZ-001	REV 4
BY LBA	DATE 02/16/2012	SHEET 1 OF 3

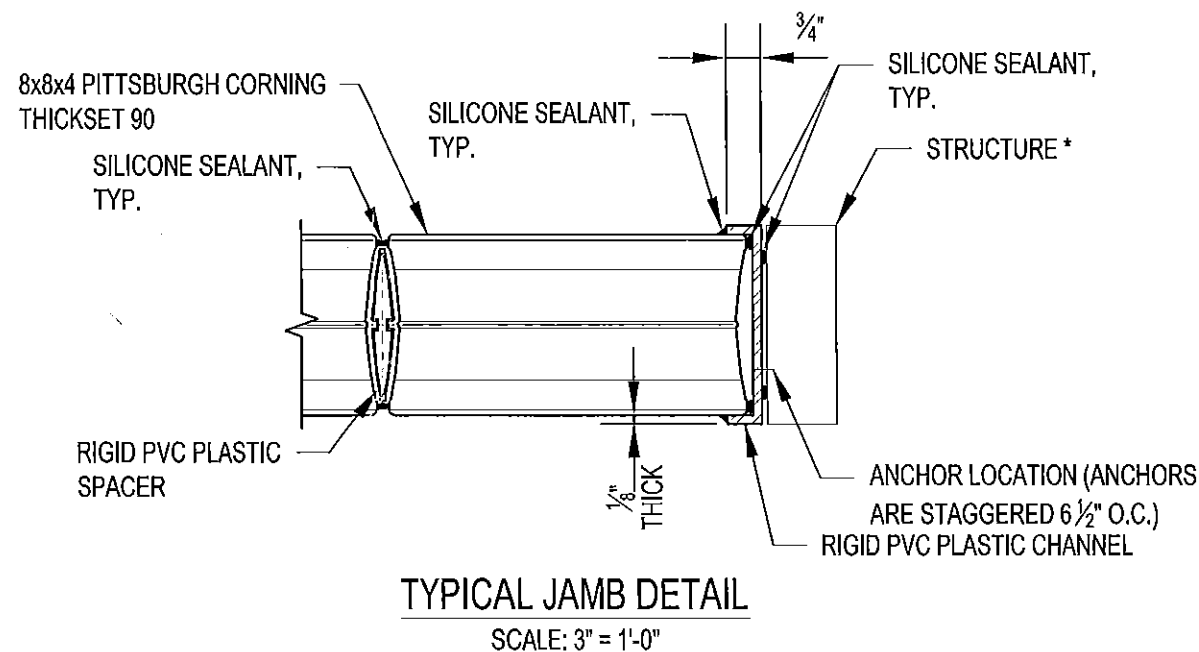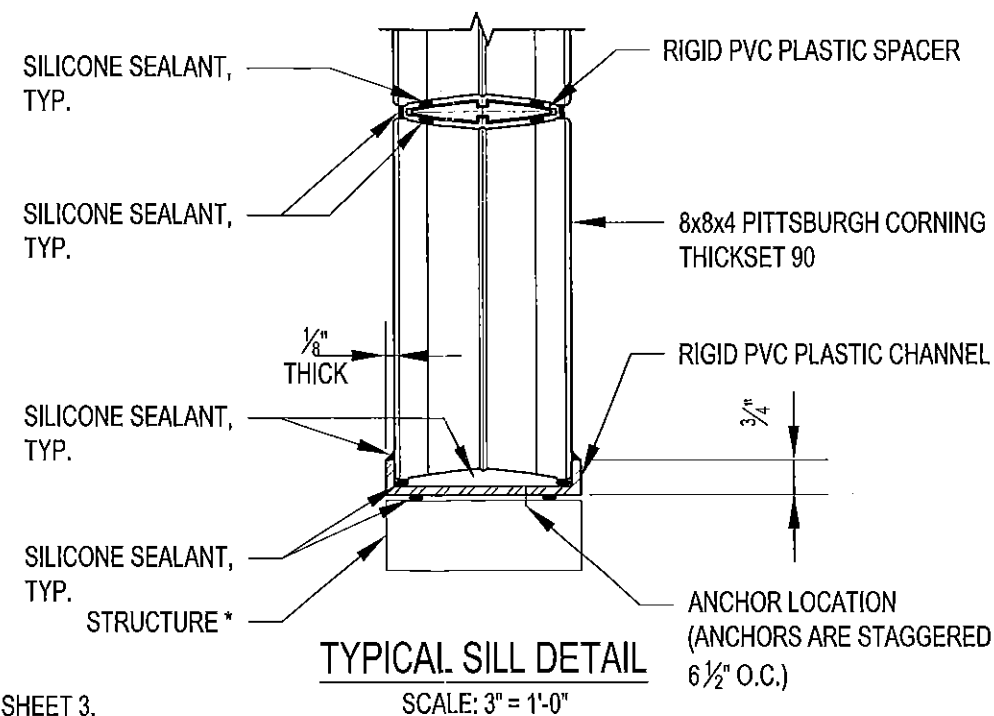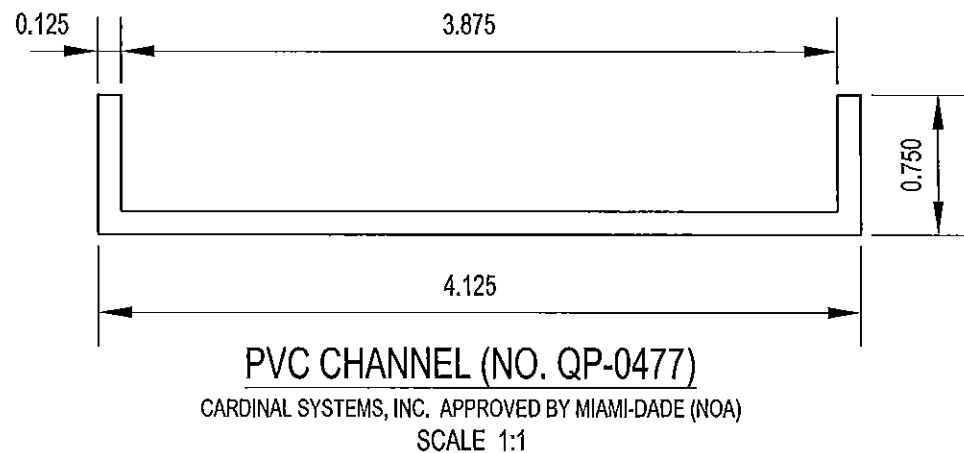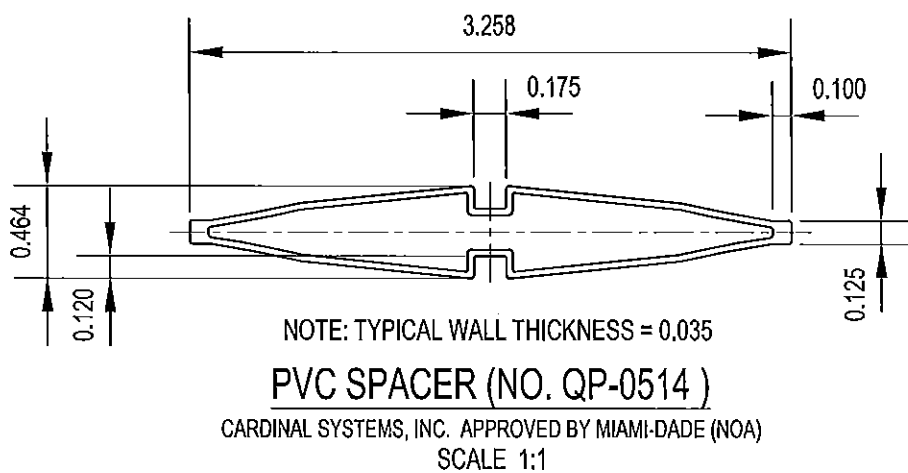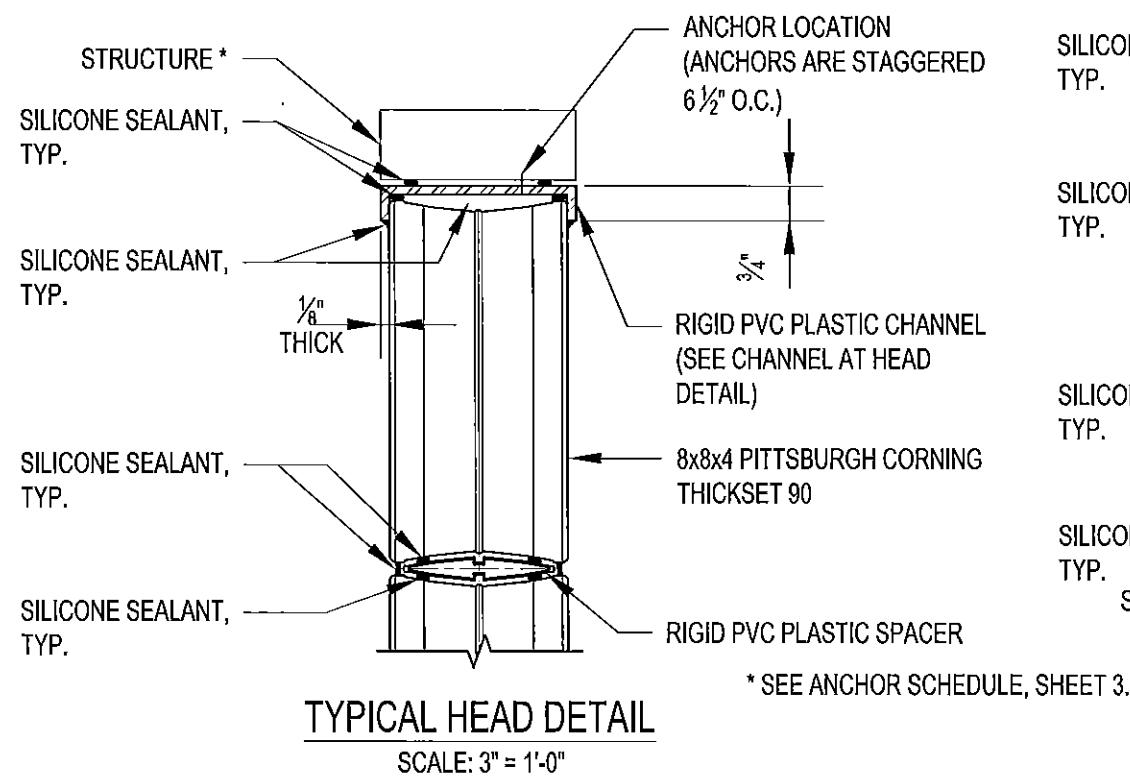

REVISIONS		
REV	DESCRIPTION	DATE
1	DELETED REFERENCE TO PVC-NOA IN SECOND SPECIFICATION NOTE; ADDED CHANNEL & SPACER DETAILS	08/04
2	ADDED SHIM SPACES TO SPECIFICATIONS	05/05
3	REVISIONS TO REFLECT REFERENCE TO NEW NOA NUMBER FOR SPACER & CHANNEL; NEW FABRICATION & BUYING OPTIONS; AND FOR RESIDENTIAL USE ONLY	02/16/12
4	UPDATED NOA APPROVAL NOTE	10/20/14
5	UPDATE TO 5TH EDITION OF FBC	11/18/14

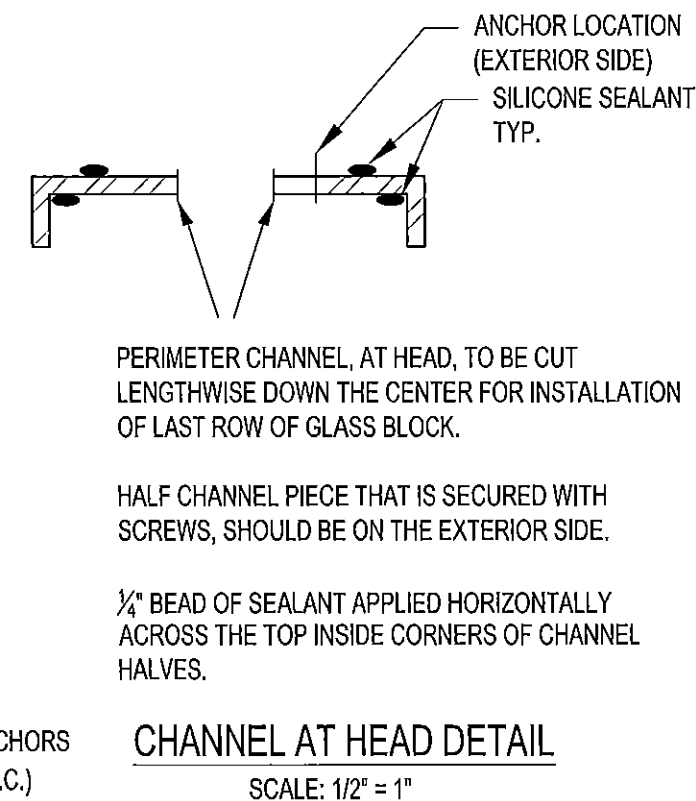

PRODUCT REVISED
as complying with the Florida
Building Code
Acceptance No. 15-0219-02
Expiration Date 12/01/2015
By *[Signature]*
Miami Dade Product Control

[Signature]
2-1-2015
J. HERMES, JR., P.E.
FLORIDA P.E. NO. 73778
3911 DANIA LEASH BLVD., STE. 308
DADE COUNTY, FL 33004
FBPE CERT. OF AUTHORIZATION NO. 29578

TITLE KWIK'N EZ® Rigid Track Silicone System With THICKSET® 90 Series Glass Block			
PITTSBURGH CORNING CORP. 800 PRESQUE ISLE DRIVE PITTSBURGH, PA 15239			
SCALE VARIES	DWG. NO. KWIK'N EZ-001	REV 5	
BY LBA	DATE 02/16/2012	SHEET 2 OF 3	

REVISIONS		
REV	DESCRIPTION	DATE
1	DELETED REFERENCE TO PVC-NOA IN SECOND SPECIFICATION NOTE; ADDED CHANNEL & SPACER DETAILS	08/04
2	ADDED SHIM SPACES TO SPECIFICATIONS	05/05
3	REVISIONS TO REFLECT REFERENCE TO NEW NOA NUMBER FOR SPACER & CHANNEL; NEW FABRICATION & BUYING OPTIONS; AND FOR RESIDENTIAL USE ONLY	02/16/12
4	UPDATED EXTRUSION NOA APPROVAL NOTE	10/20/14
5	UPDATE TO 5TH EDITION OF FBC	11/18/14

SPECIFICATION NOTES:

- GLASS BLOCK UNITS:** Thickset® 90 Series 8"x8"x4" or 6"x6"x4" (nominal size).
- FRAME AND SPACERS:** Extruded white rigid PVC. Frame corners are cut square or mitered and are silicone sealed. Extruded by Cardinal Systems, Inc. Approved by Miami-Dade (NOA).
- SEALANT:** Pittsburgh Corning Glass Block Sealant. One part neutral fast curing structural silicone sealant.
- SEALANT LOCATIONS:** All horizontal and vertical glass block joints; inside corners of perimeter channels; two beads (1/2" from each edge) between back of perimeter channels and framing members; two beads each above and below "long" horizontal spacer (no sealant required for "short" vertical spacers); perimeter joints between glass block and channel legs; and perimeter joints between channels and framing members.
- REINFORCEMENT:** PVC spacers between all horizontal and vertical joints. Spacers in channels are not required.
- SHIM SPACES:** Maximum 1/4" shim space between the perimeter channel and wood frame.
- FIELD INSTALLATION:** Loose materials (glass block, spacers, channels and sealant) are available from Pittsburgh Corning Corporation authorized distributors, dealers and home centers for on-site installation. Complete window units, framed within 2x6 treated lumber, and pre-fabricated by Pittsburgh Corning Corporation in accordance with this NOA, are also available from authorized distributors, dealers and home centers. **NOTE:** These windows are recommended for residential applications only.

ANCHORAGE SCHEDULE					
SUBSTRATE	MATERIAL DATA	FASTENER	SPACING	MIN. EMBEDMENT (E)	MIN. EDGE DISTANCE (E.D.)
STEEL	MIN. 18 GA. f _y = 33 KSI	#10 SDS SAE GR. 5 SCREW (FLAT HEAD)	2" FROM CORNER, 6 1/2" O.C.	3 THREADS PENETRATION BEYOND STEEL FRAMING	N/A
CONCRETE	MIN. f _c = 3000 PSI	3/16"Ø HILTI KWIK CON II (FLAT HEAD)	2" FROM CORNER, 6 1/2" O.C.	1"	2 1/2"
		3/16" ITW TAPCONS	2" FROM CORNER, 6 1/2" O.C.	1 1/4"	2 1/2"
MASONRY	CONFORMS TO ASTM C90 GROUT CONFORMS TO ASTM C476 MIN. GROUT f _c = 2000 PSI	3/16"Ø HILTI KWIK CON II (FLAT HEAD)	2" FROM CORNER, 6 1/2" O.C.	1"	2 1/2"
		3/16" ITW TAPCONS	2" FROM CORNER, 6 1/2" O.C.	1 1/4"	2 1/2"
WOOD	MIN. S.G. = 0.55	#6 WOOD SCREW (FLAT HEAD)	2" FROM CORNER, 6 1/2" O.C.	1"	3/4"

PITTSBURGH CORNING GLASS BLOCK			
SERIES	PATTERN	NOMINAL DIM.	FACE THICKNESS
THICKSET® 90	DECORA®	8"x8"x4"	0.75 IN.
		6"x6"x4"	0.75 IN.
THICKSET® 90	VUE®	8"x8"x4"	0.75 IN.
		6"x6"x4"	0.75 IN.
THICKSET® 90	ENDURA®	8"x8"x4"	0.75 IN.

PRODUCT REVISED as complying with the Florida Building Code Acceptance No 15-0219-02 Expiration Date 12/01/2015 By <i>[Signature]</i> Miami Dade Product Control		TITLE KWiK'N EZ® Rigid Track Silicone System With THICKSET® 90 Series Glass Block		
		PITTSBURGH CORNING CORP. 800 PRESQUE ISLE DRIVE PITTSBURGH, PA 15239		
		SCALE NTS	DWG. NO. KWiK'N EZ-001	REV 5
BY LBA	DATE 02/16/2012	SHEET 3 OF 3		